

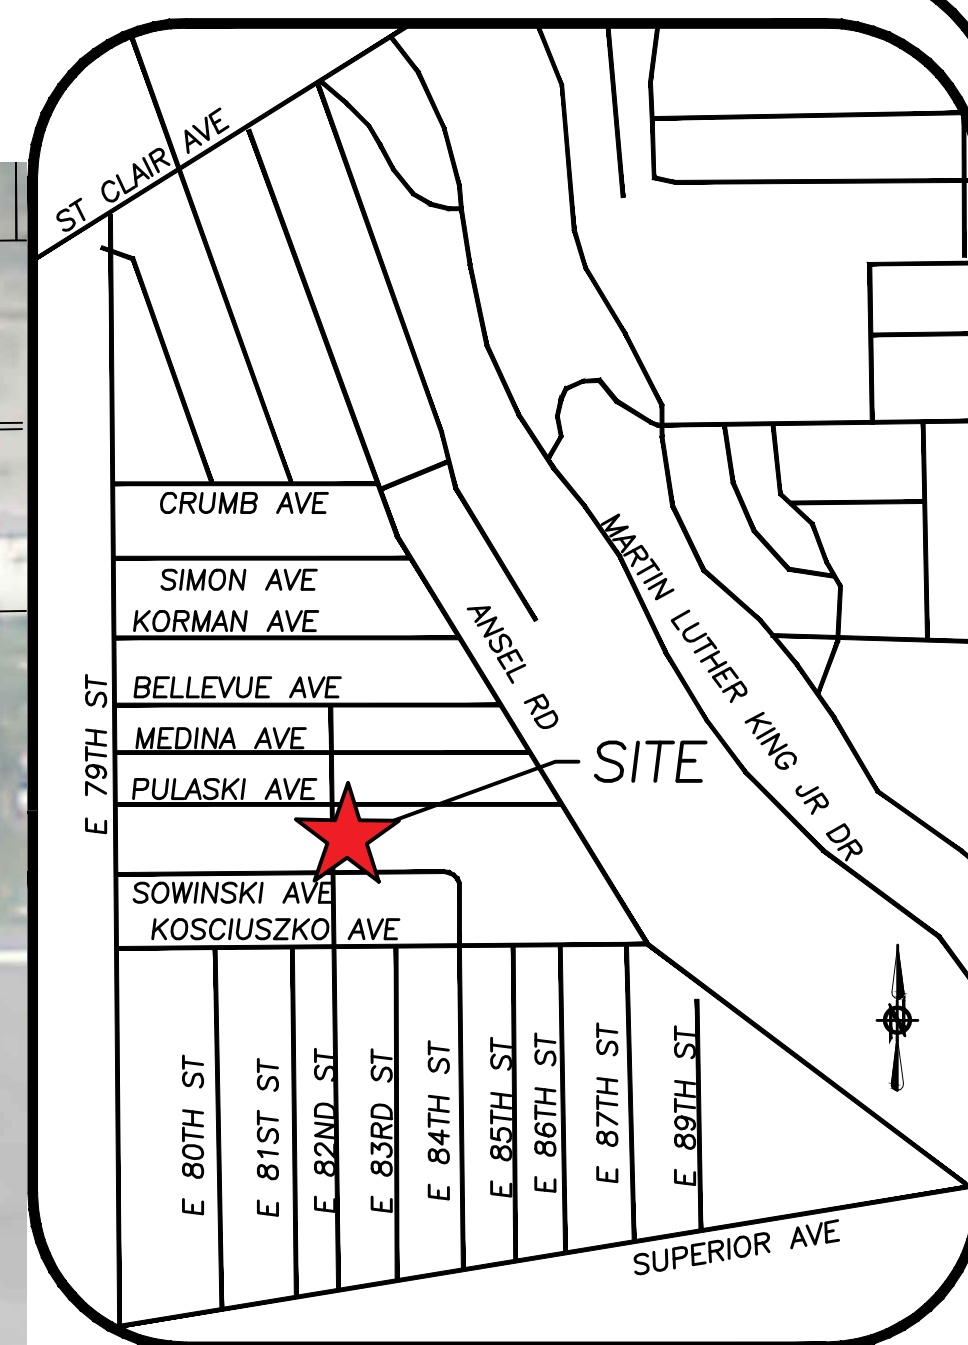
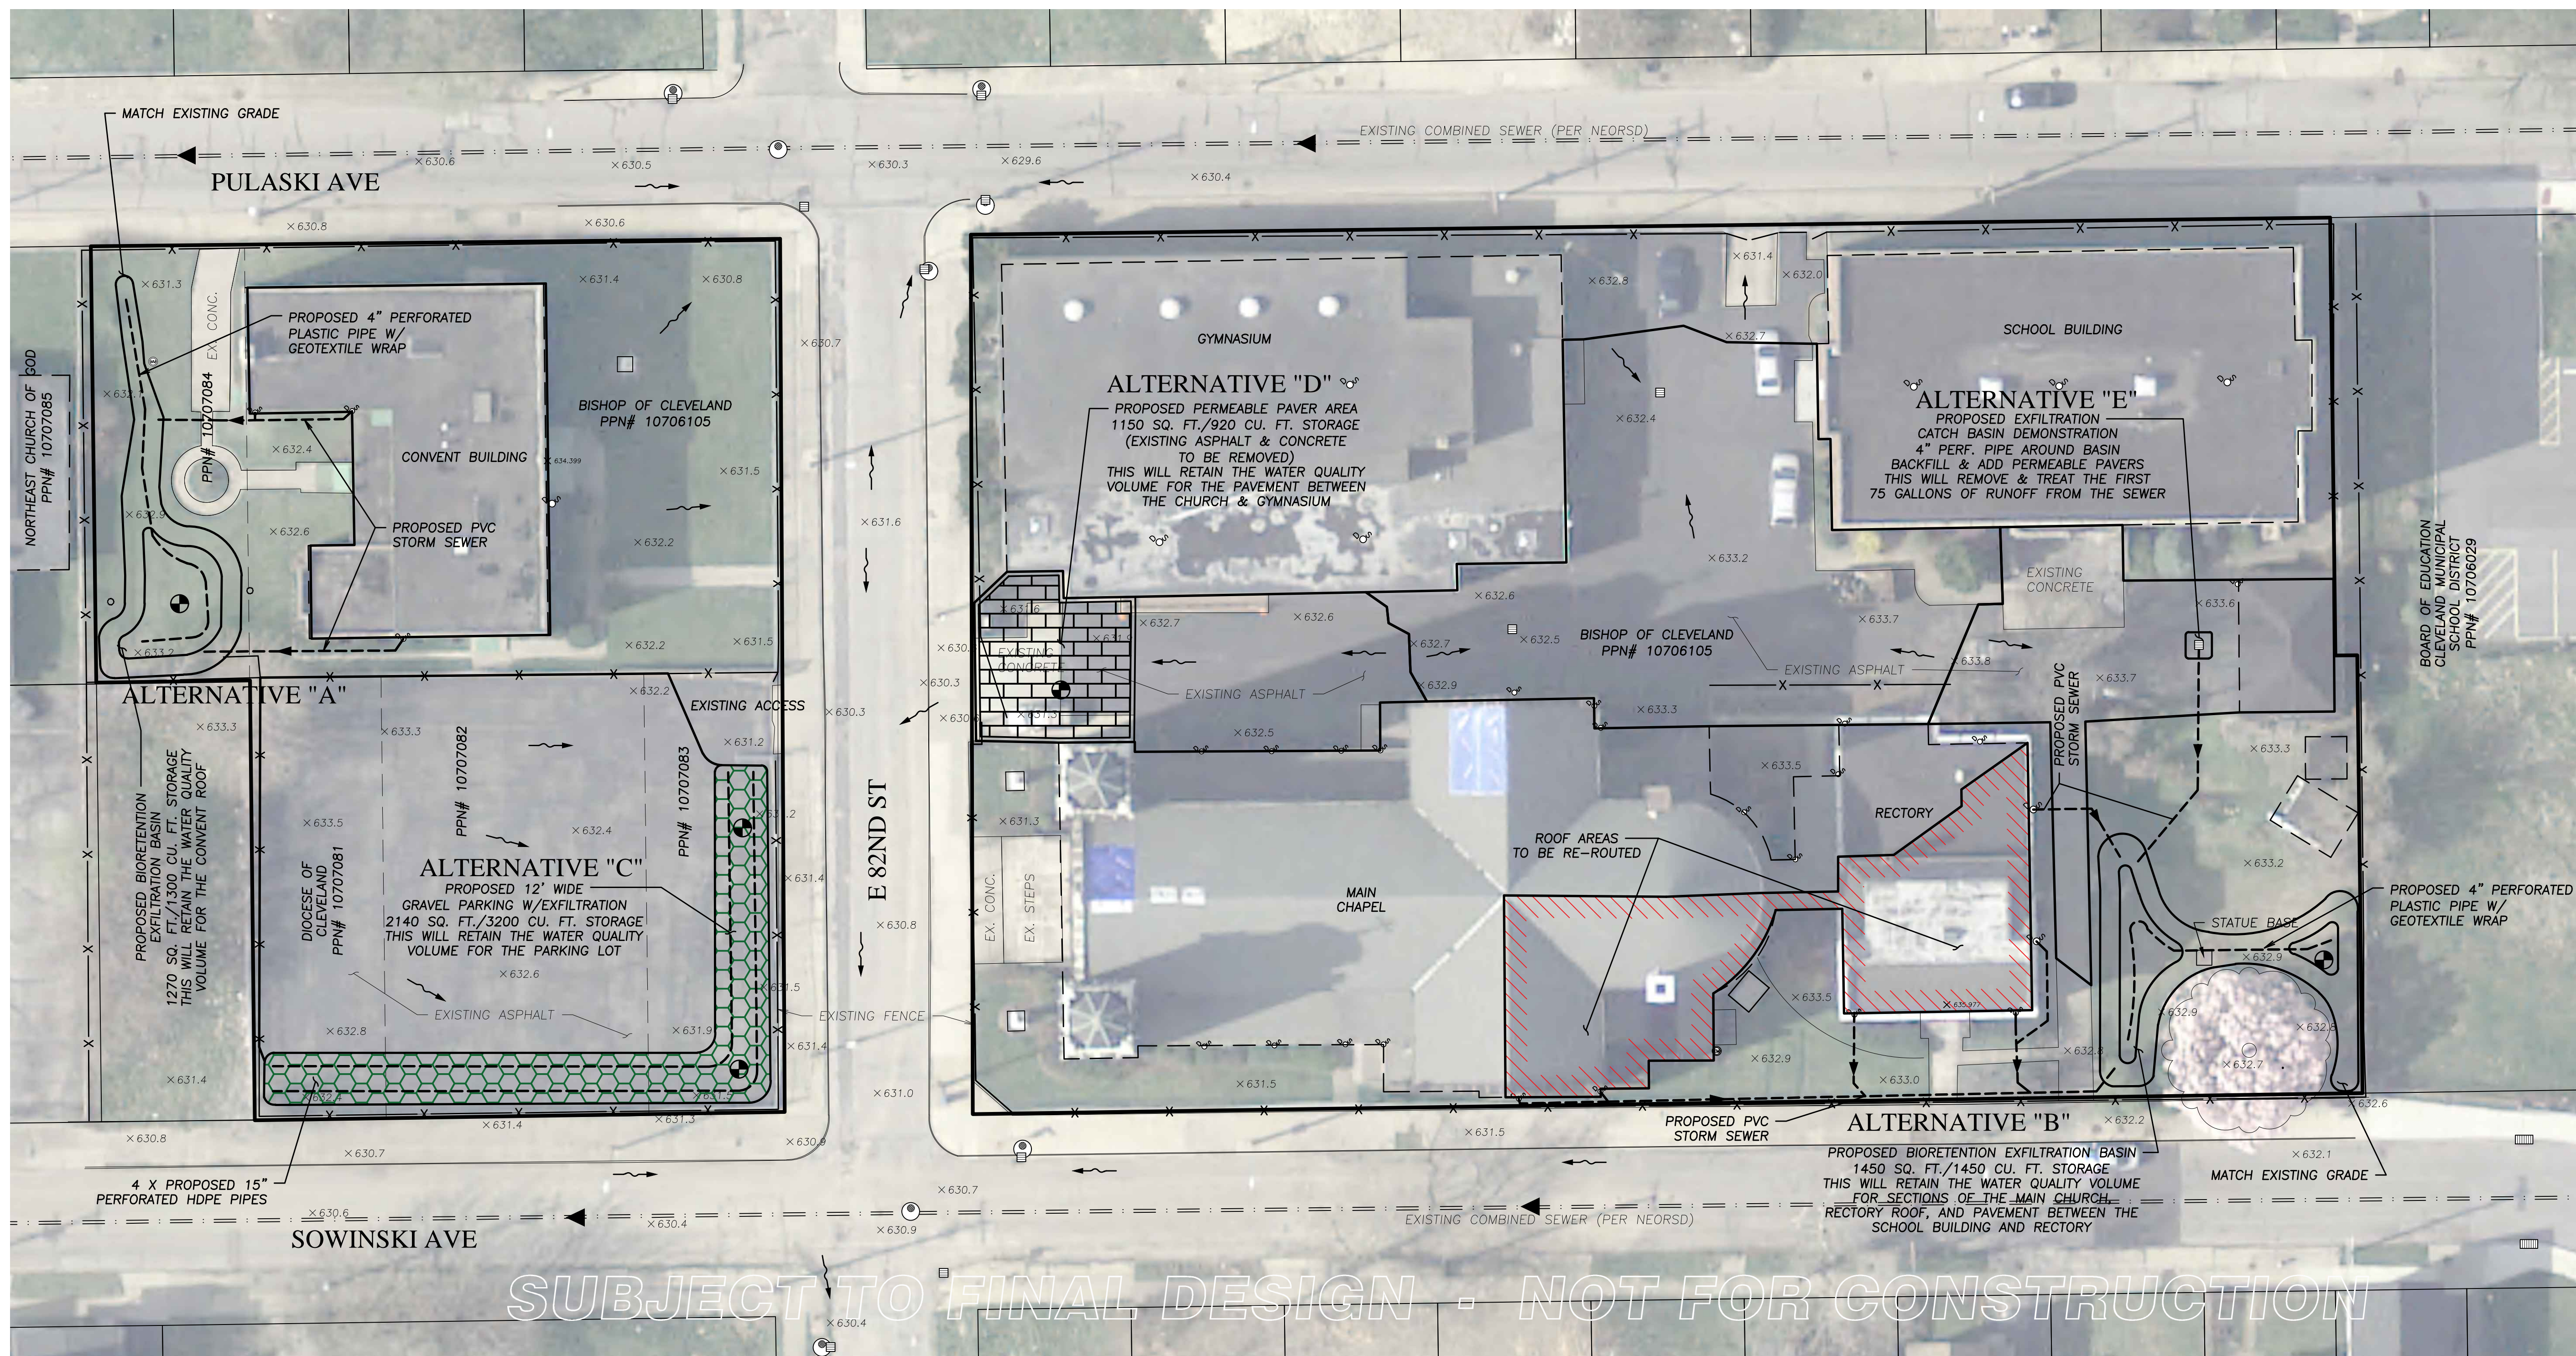


2016 ST. CASIMIR GREEN INFRASTRUCTURE PROJECT GRANT

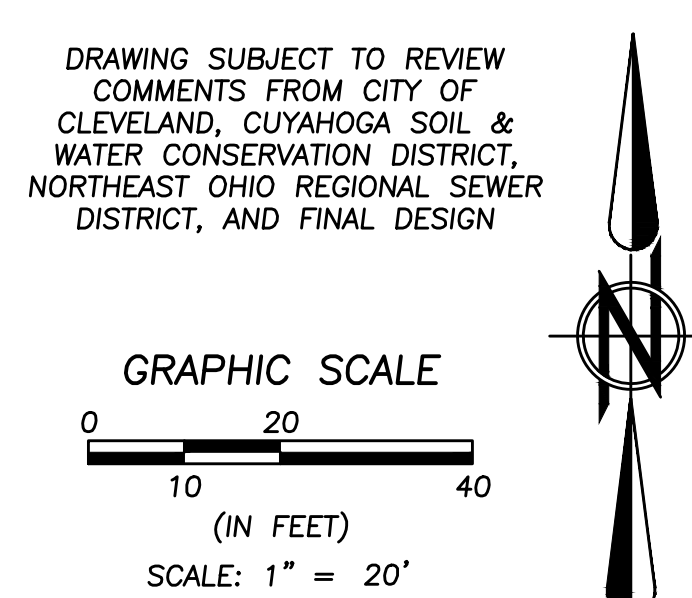

- LEGEND**
- EX. MANHOLE
 - EX. DOWNSPOUT
 - EX. CATCHBASIN
 - EX. SPOT ELEVATION
 - EX. ELECTRIC METER
 - EX. WATER METER
 - EX. BOLLARD/POST
 - EX. TREE
 - EX. FENCE
 - EX. STORM SEWER
 - EX. BUILDING
 - EXISTING WATER FLOW DIRECTION
 - PROPOSED BIOTENTION
 - PROPOSED STORM SEWER
 - PROPOSED BORE LOCATION
 - PROPOSED GRAVEL PARKING
 - PROPOSED PERMEABLE PAVERS

SUBJECT TO FINAL DESIGN - NOT FOR CONSTRUCTION

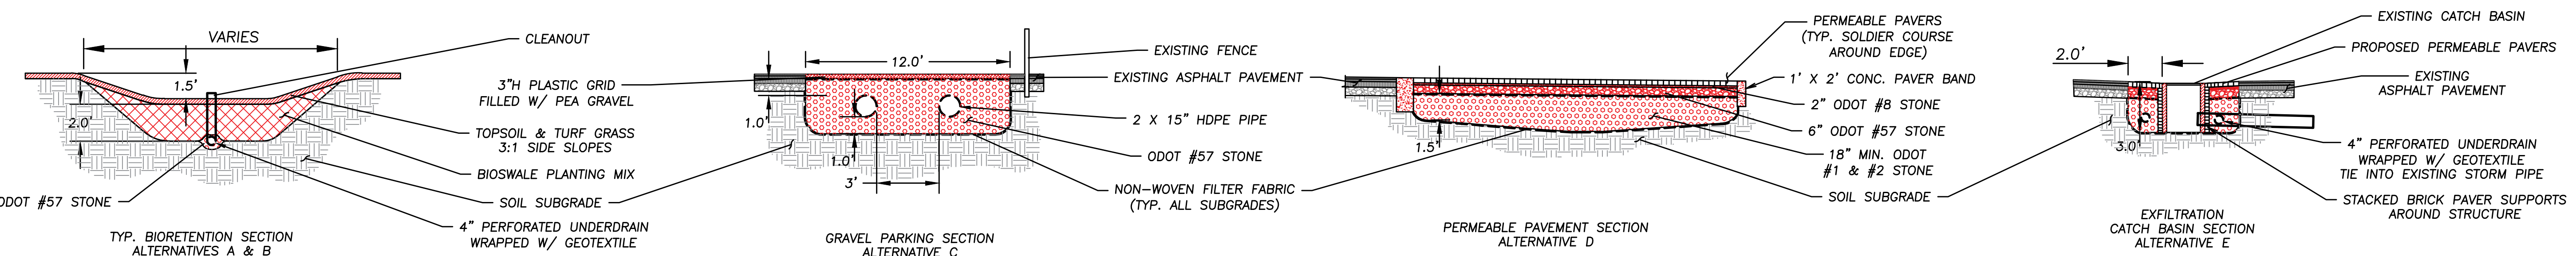

DRAWN BY: RHB
 CHECKED BY: MCB

BRAMHALL
 ENGINEERING AND SURVEYING COMPANY
 801 MOORE ROAD AVON, OHIO 44011
 (440) 934-7878 (440) 934-7879 FAX

PREPARED FOR:
ST. CASIMIR CHURCH
 8223 SOWINSKI AVE
 CLEVELAND, OH 44103
 (216) 341-9091

**PRELIMINARY STORMWATER
 MANAGEMENT CONCEPTS**
 2016 NEORS D GREEN INFRASTRUCTURE GRANT
 CITY OF CLEVELAND, COUNTY OF CUYAHOGA,
 STATE OF OHIO

OHIO UTILITIES PROTECTION SERVICE
 BEFORE YOU DIG ANYWHERE IN OHIO!
 CALL 1-800-362-2764 OR 8-1-1 (TOLL FREE)
 OHIO LAW REQUIRES 48 HOURS BUT NO MORE THAN 10 WORKING DAYS NOTICE
 TO UTILITIES BEFORE YOU EXCAVATE, DRILL, BLAST OR DEMOLISH
 (NON MEMBERS MUST BE CALLED DIRECTLY)
 WWW.OUPS.ORG

**OHIO OIL & GAS PRODUCERS
 UNDERGROUND PROTECTION SERVICE**
 TWO WORKING DAYS BEFORE YOU DIG
 CALL 1-800-925-0988 (TOLL FREE)
 WWW.OGPPS.COM

SHEET
 1 OF 1
JOB NO.
 15-4347

J:\154347 St. Casimir Church\Drawings\154347 ST CASIMIR Green Exhibit.dwg, Plotted: Dec 21, 2015 - 12:43pm